




PLANIMETRIA SCALA 1:200

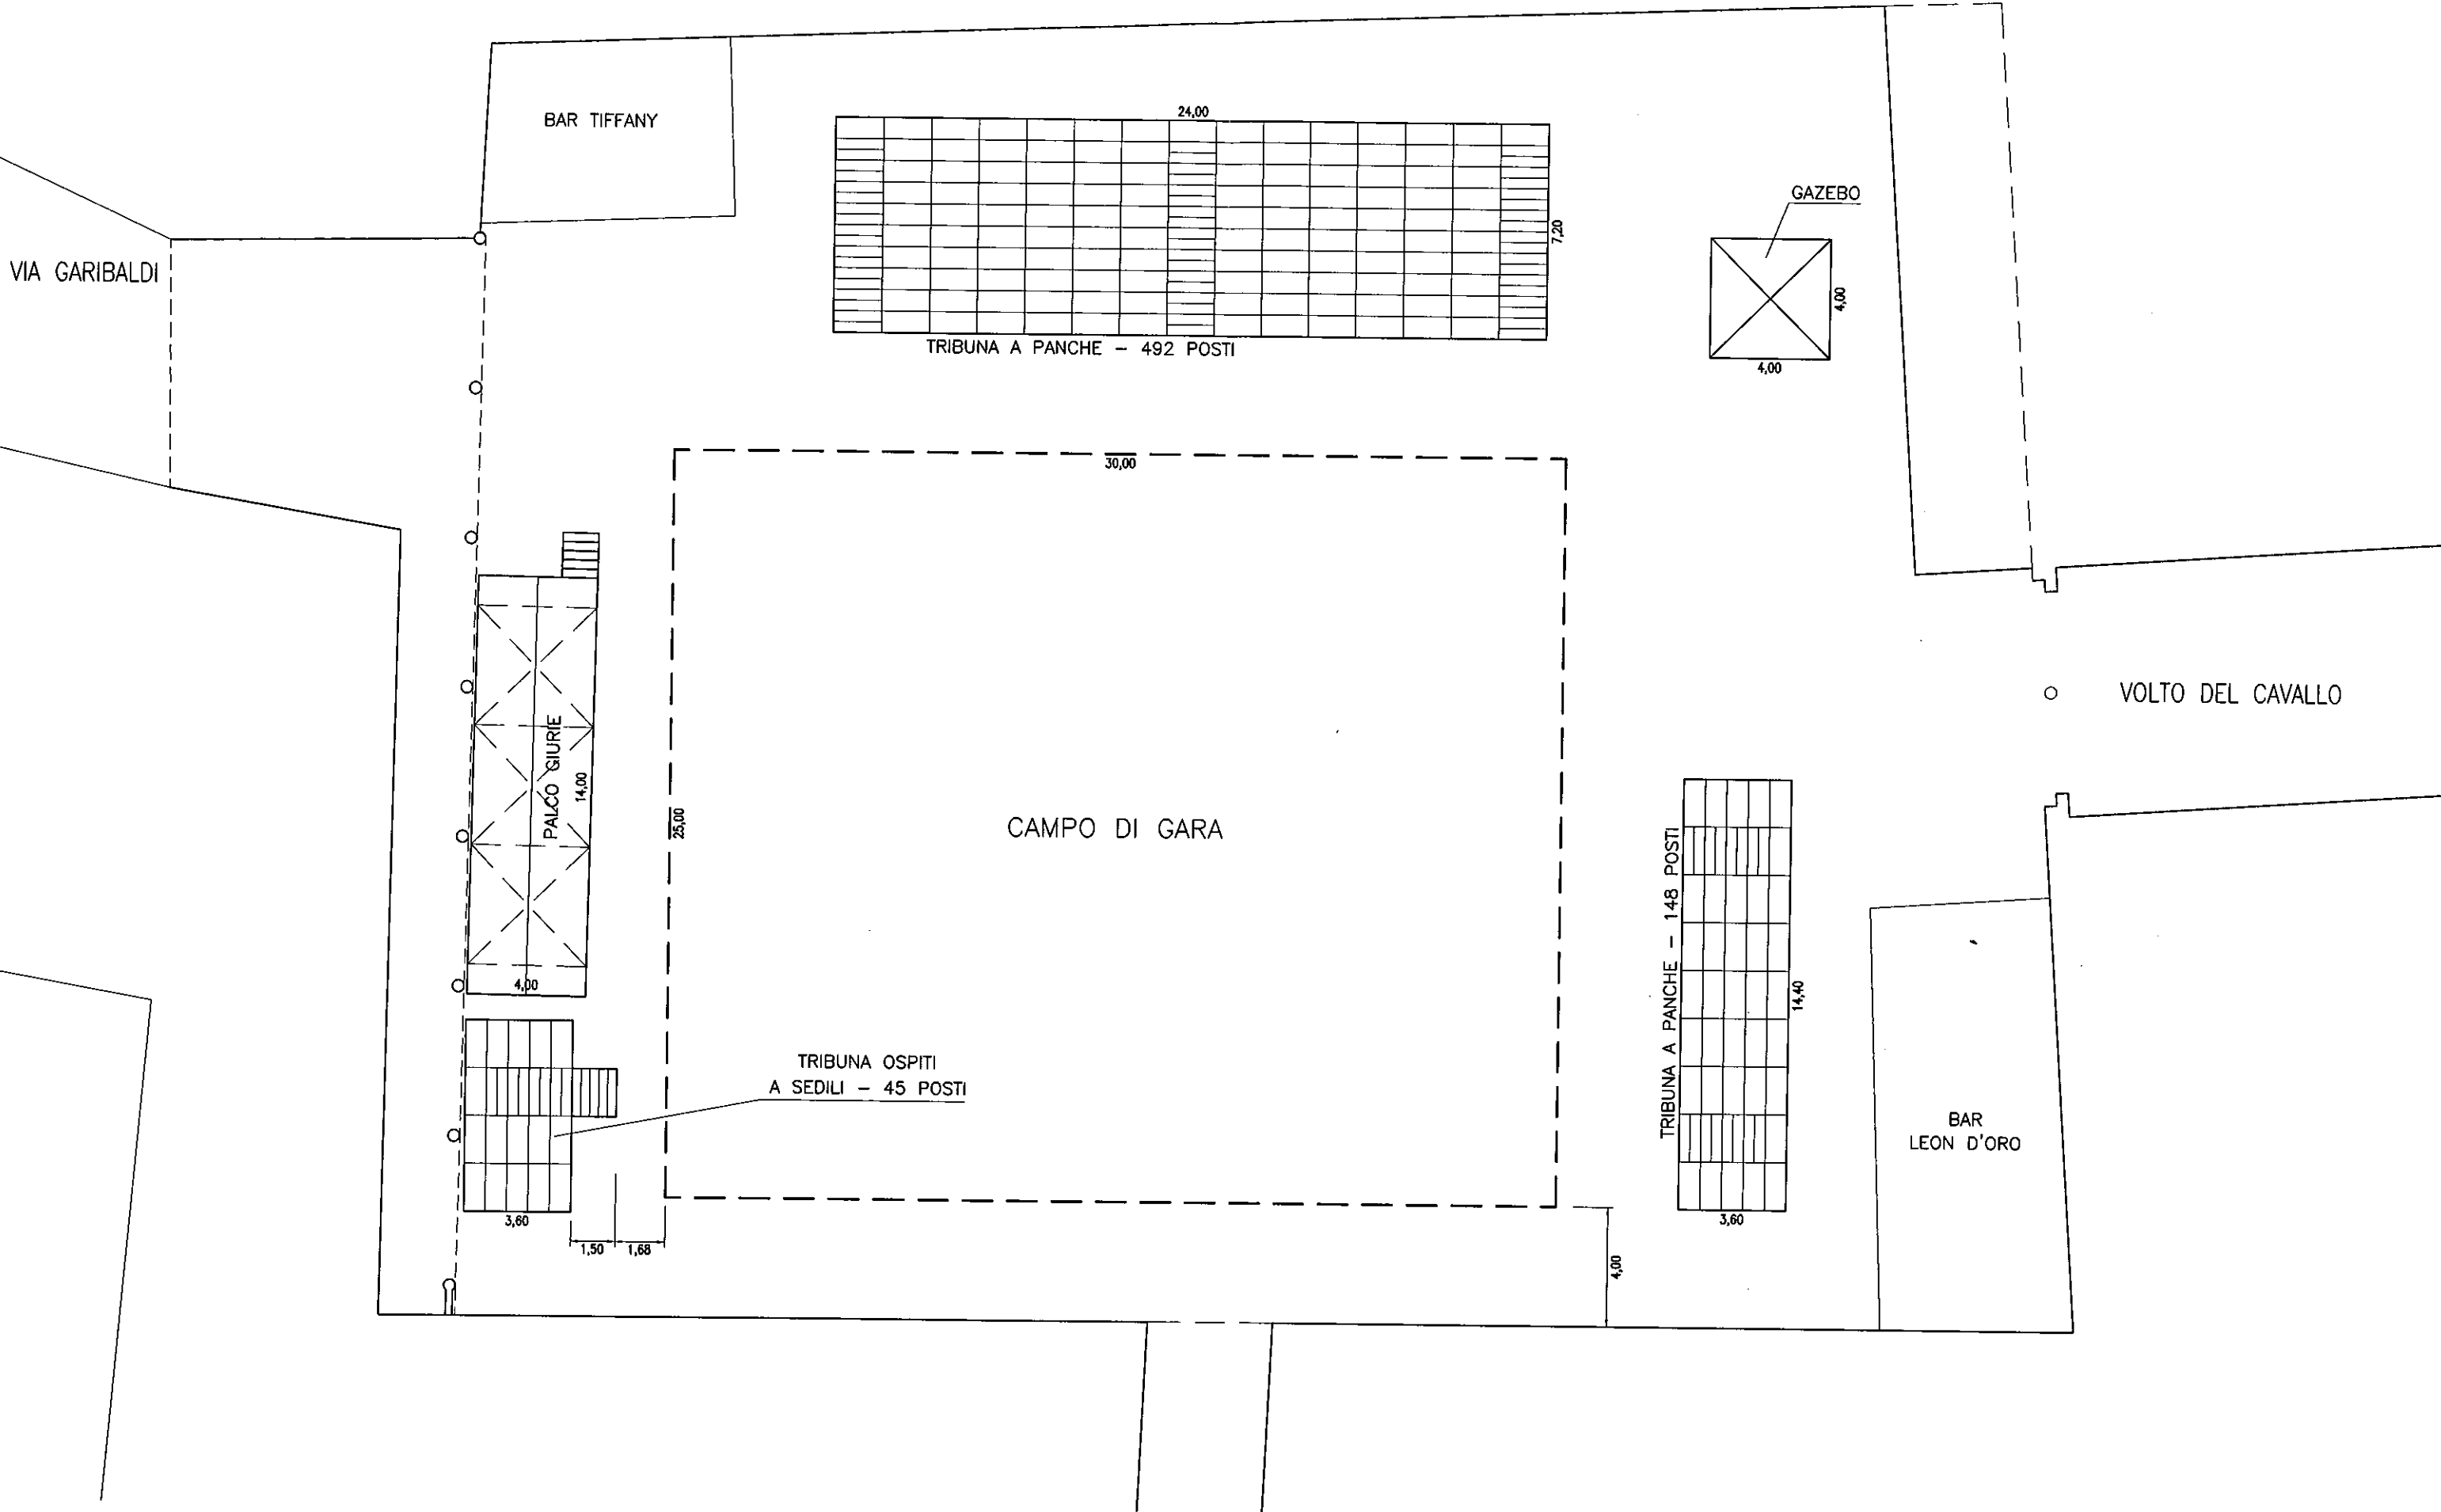

PLANIMETRIA SCALA 1:200

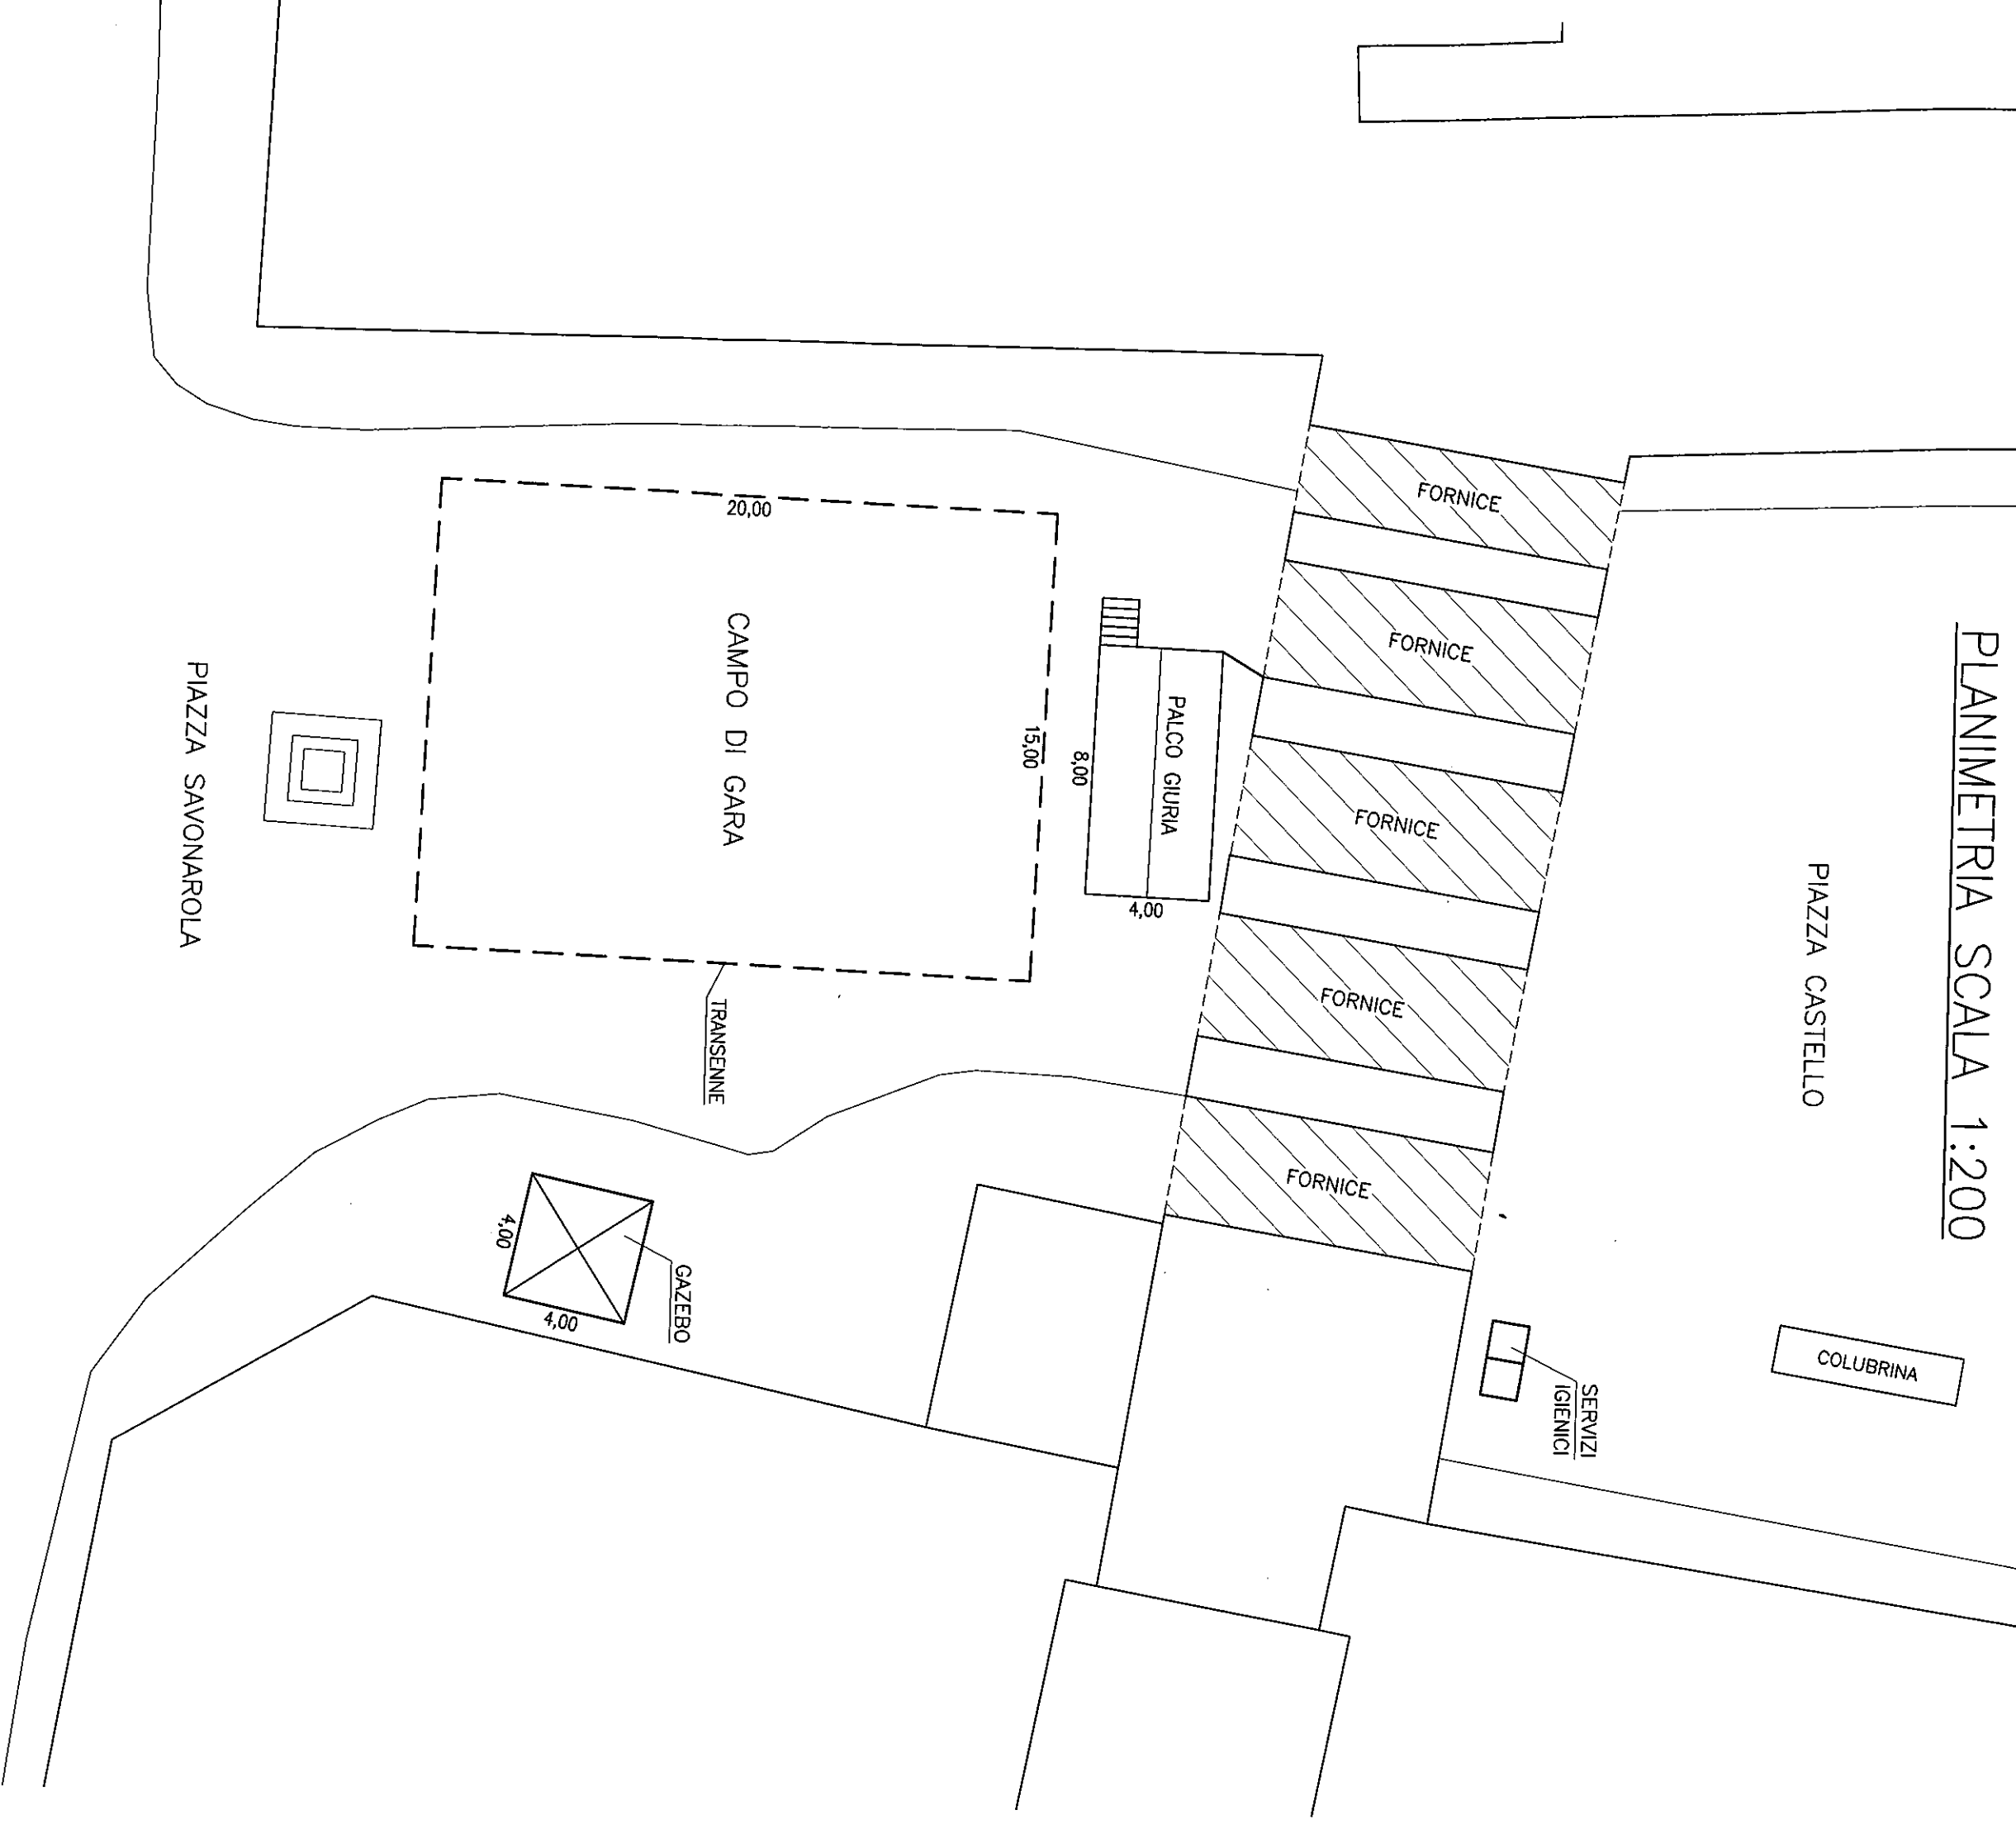

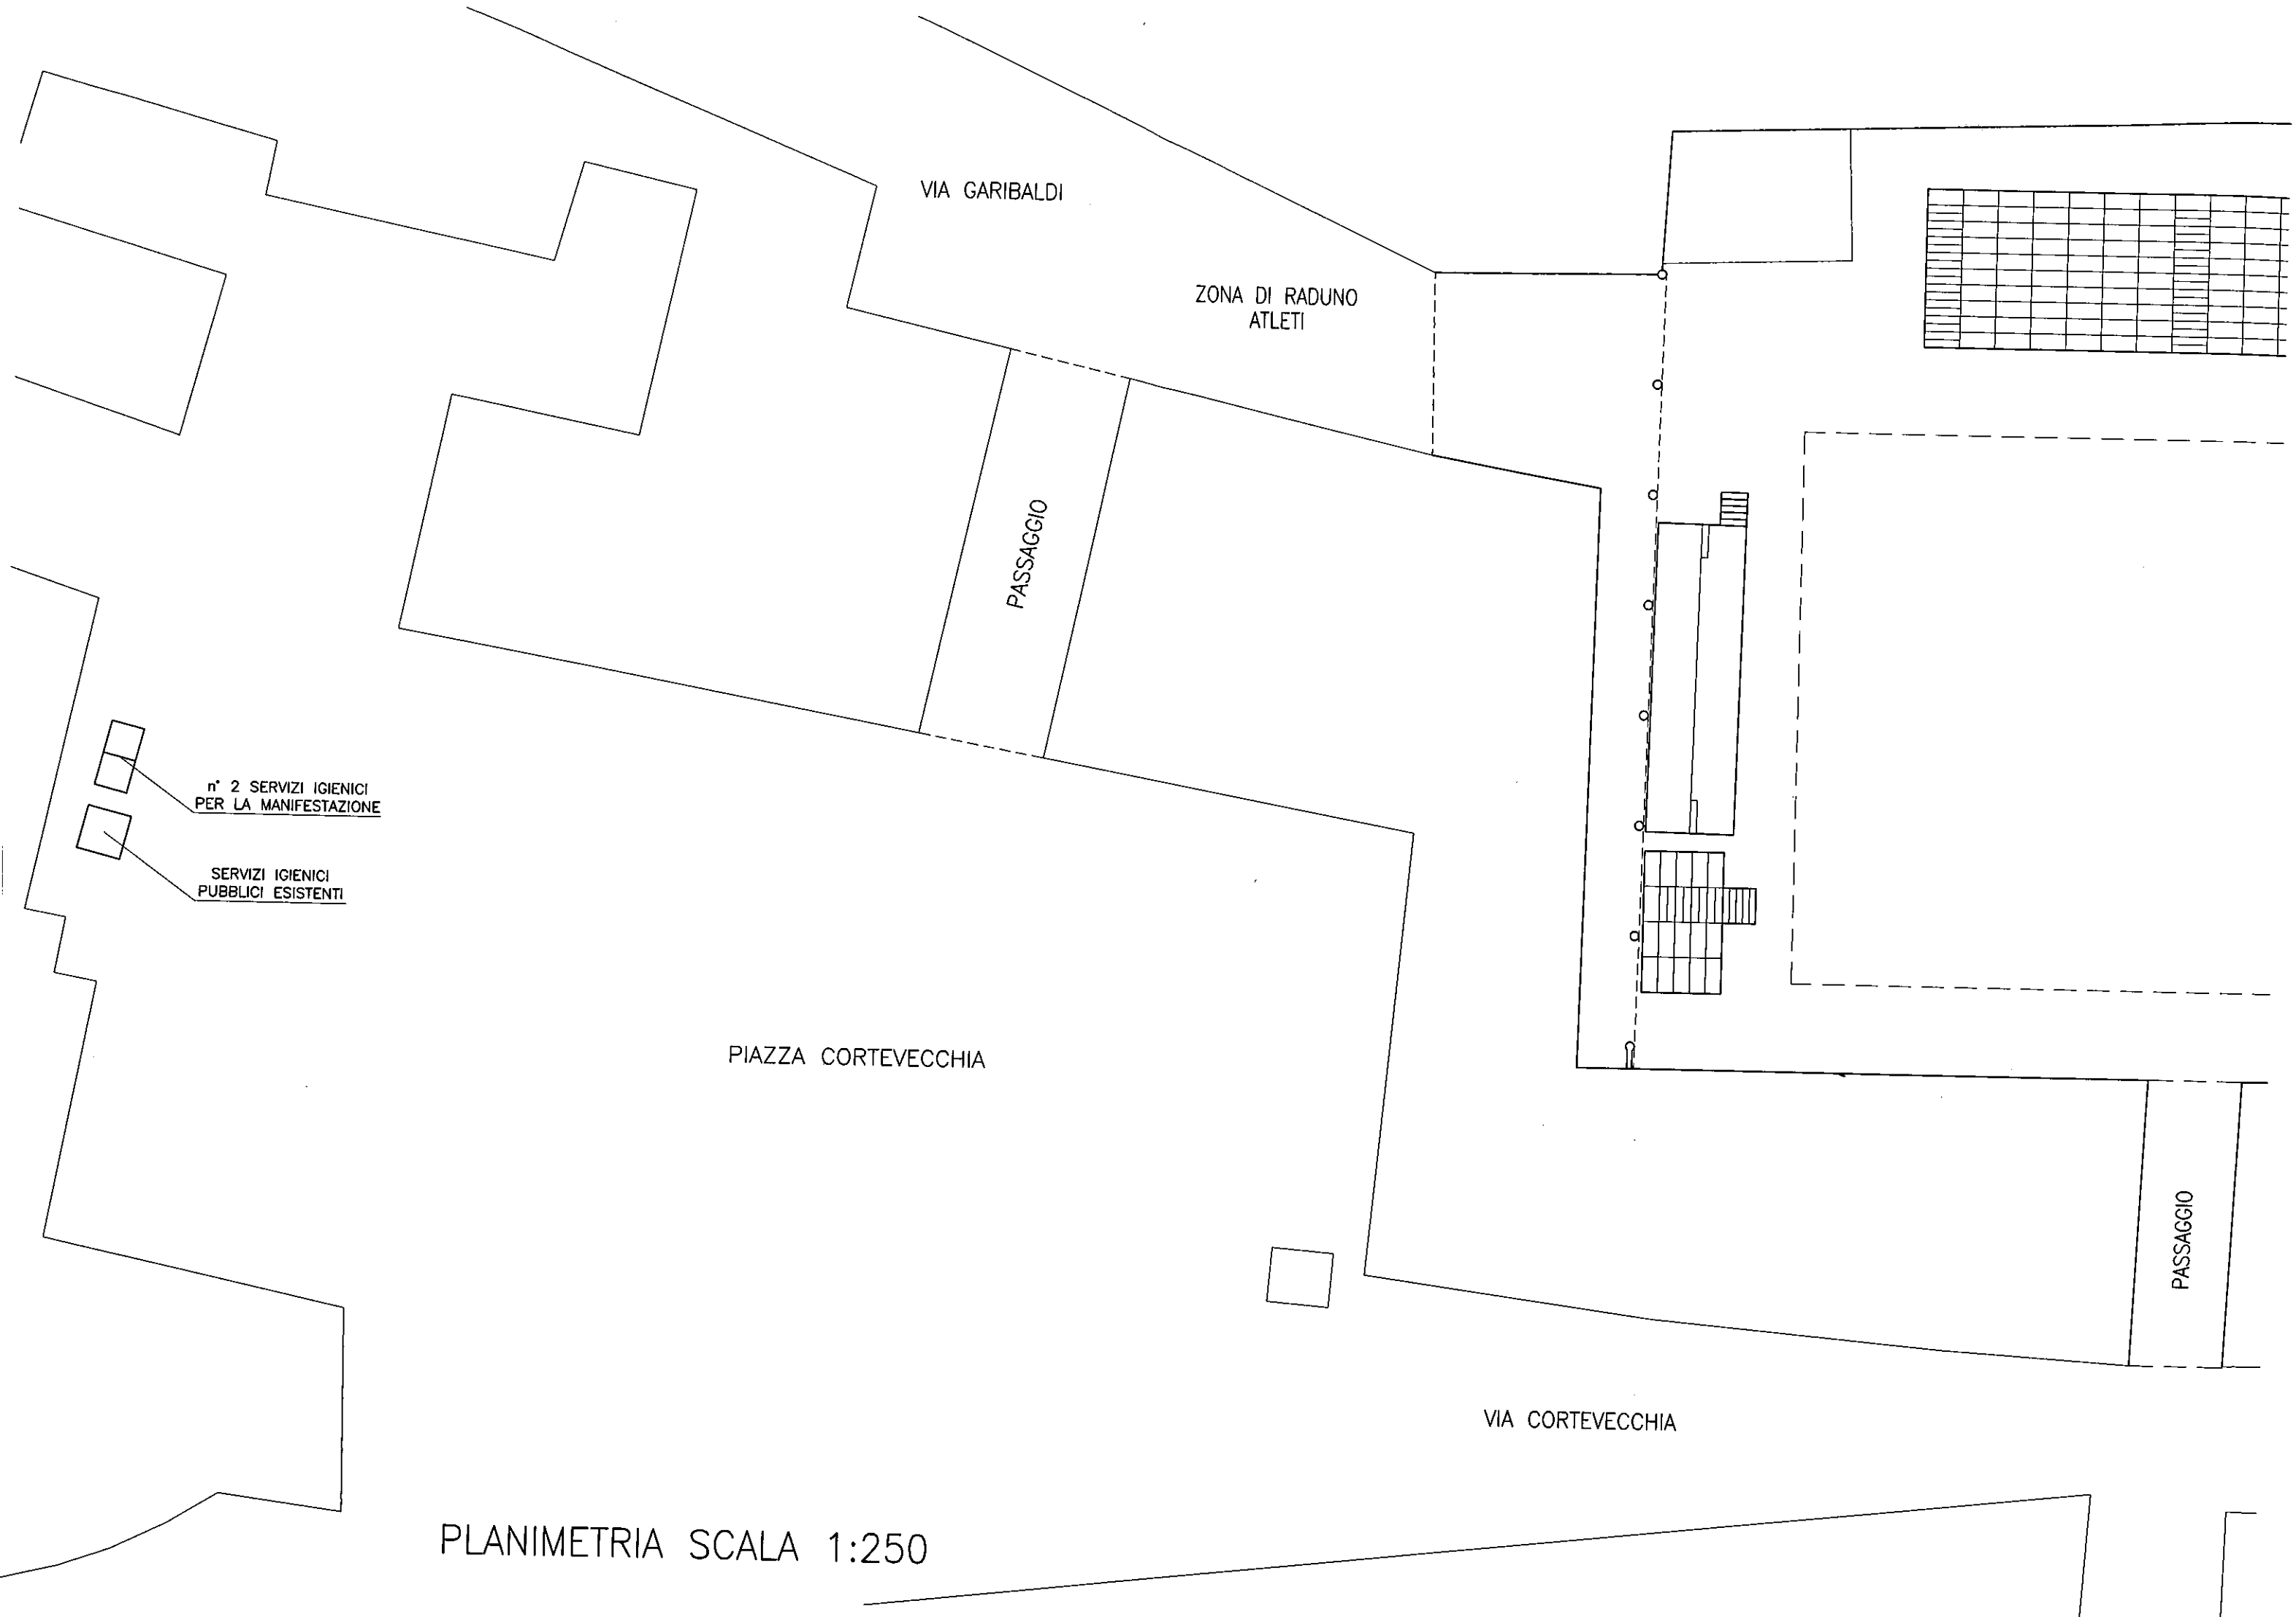

PLANIMETRIA SCALA 1:250